




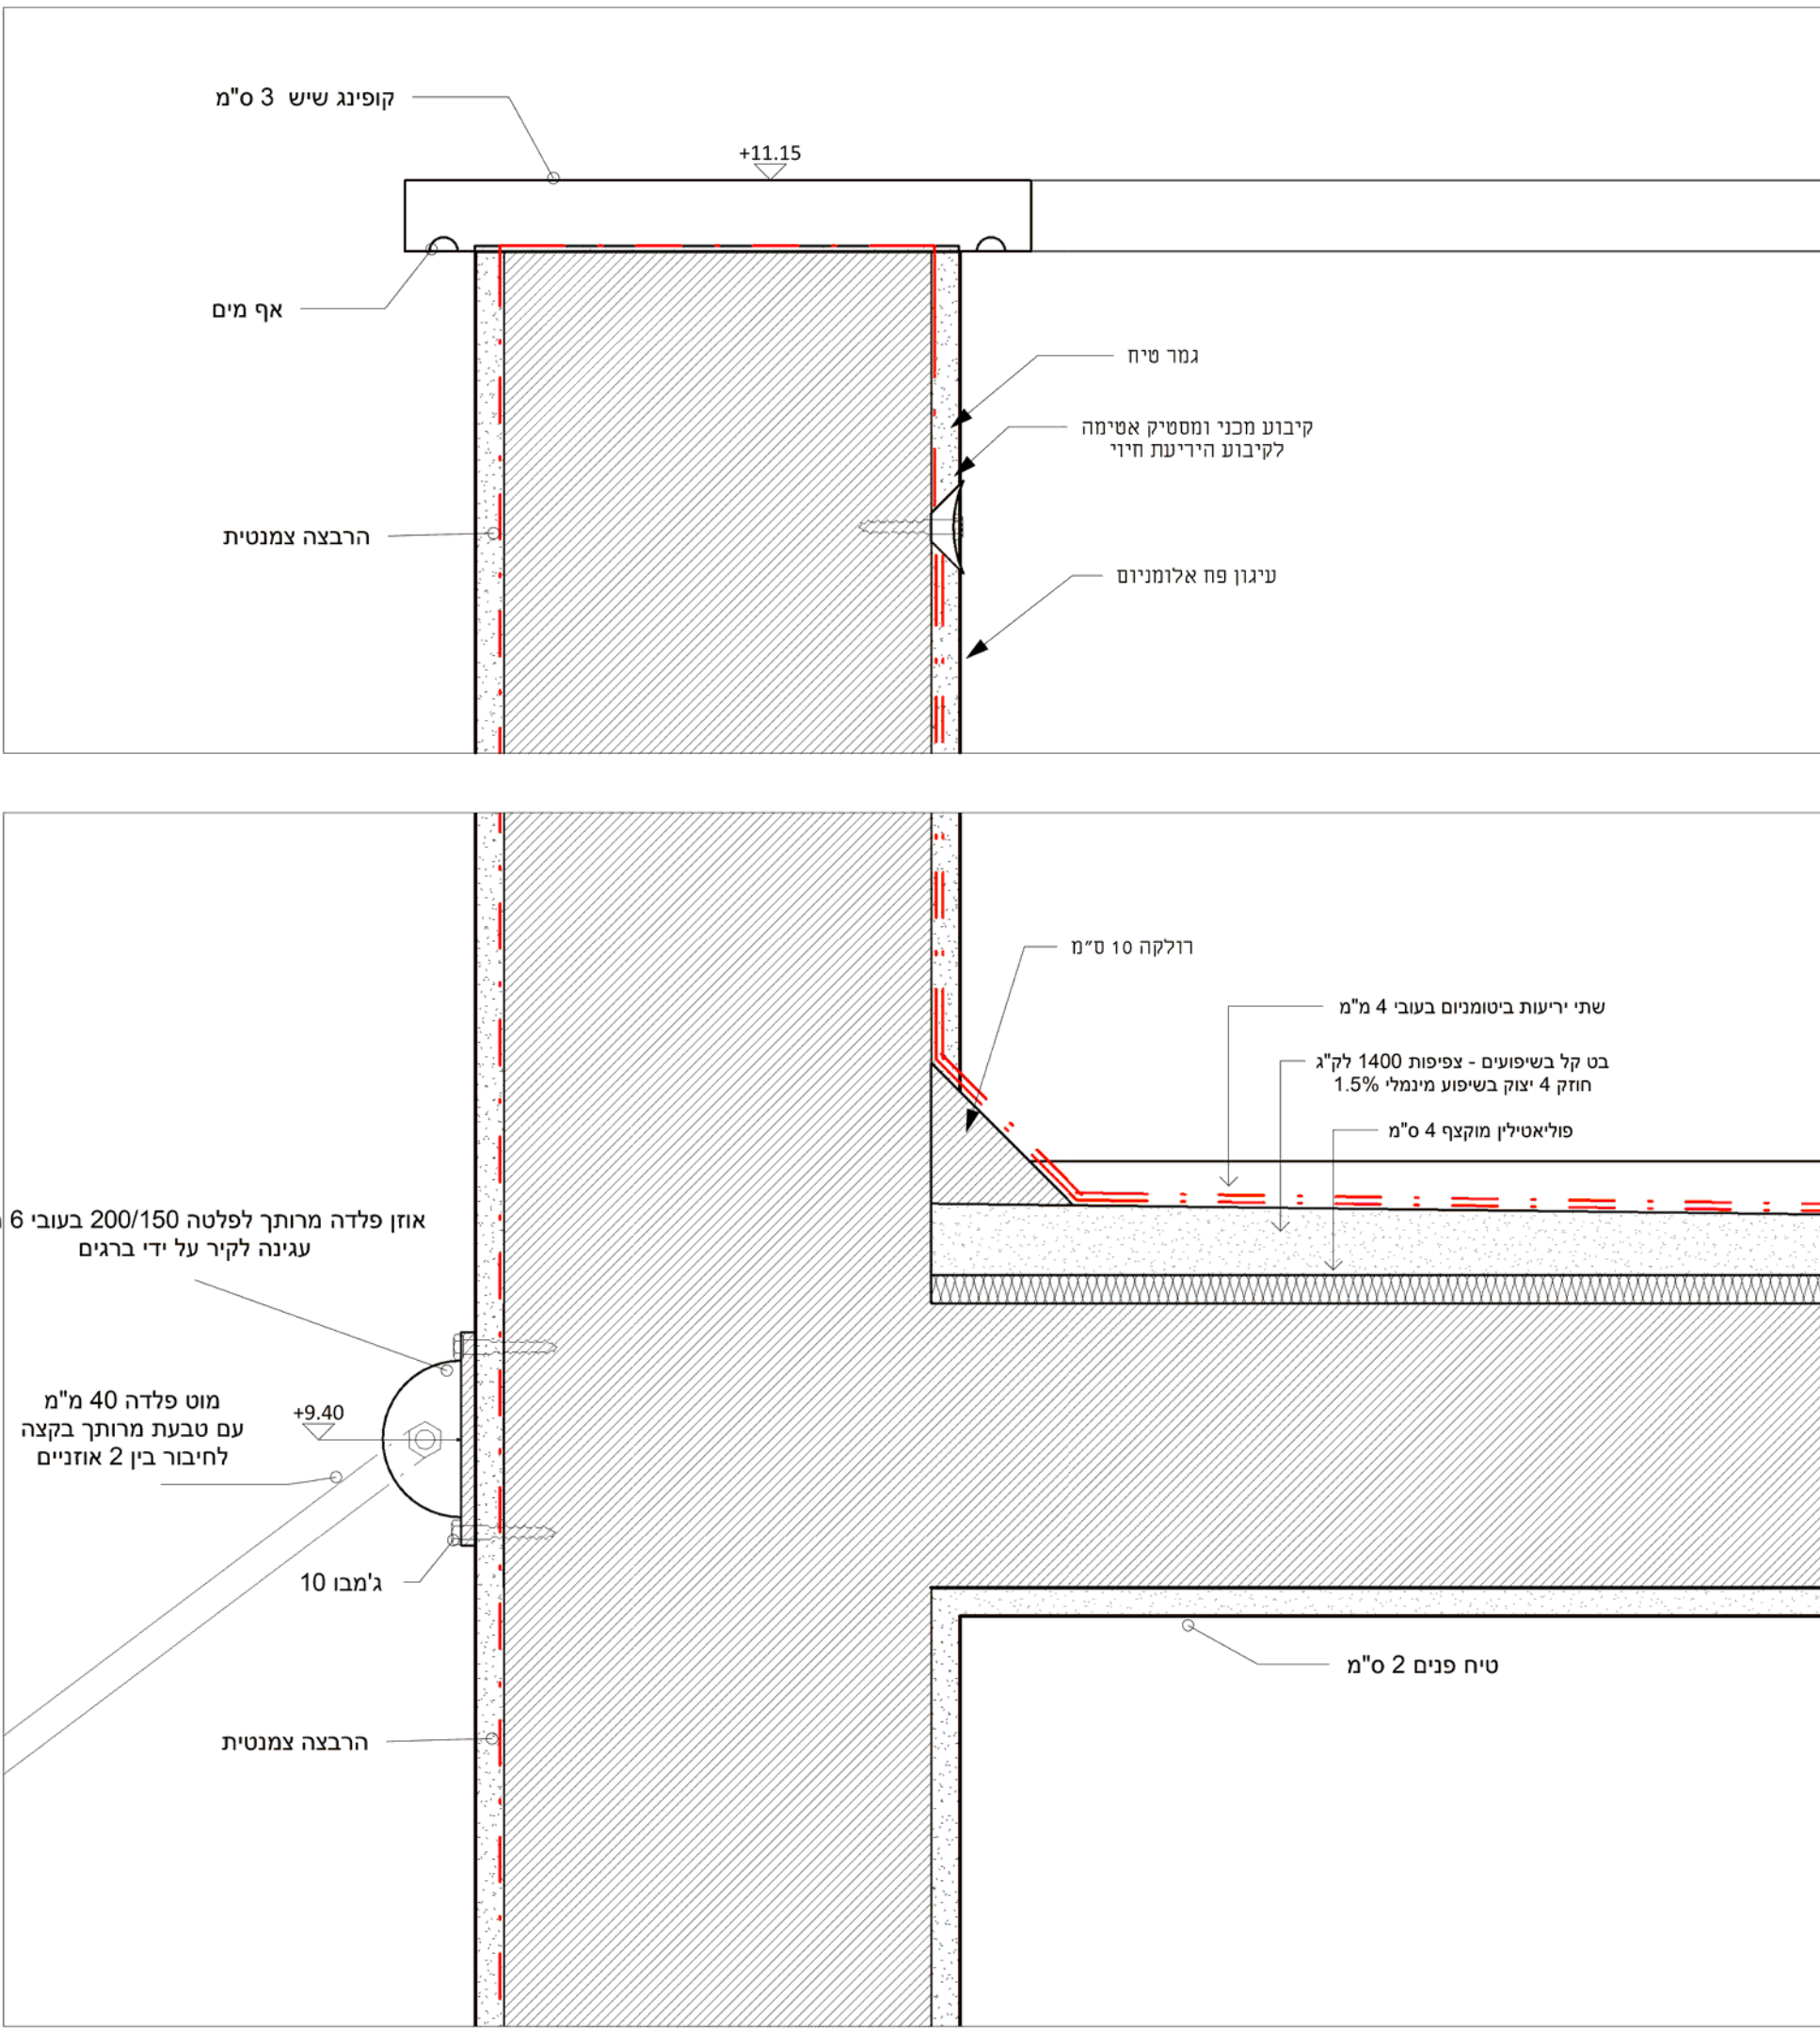


פרט 1 קנ"מ 1:5

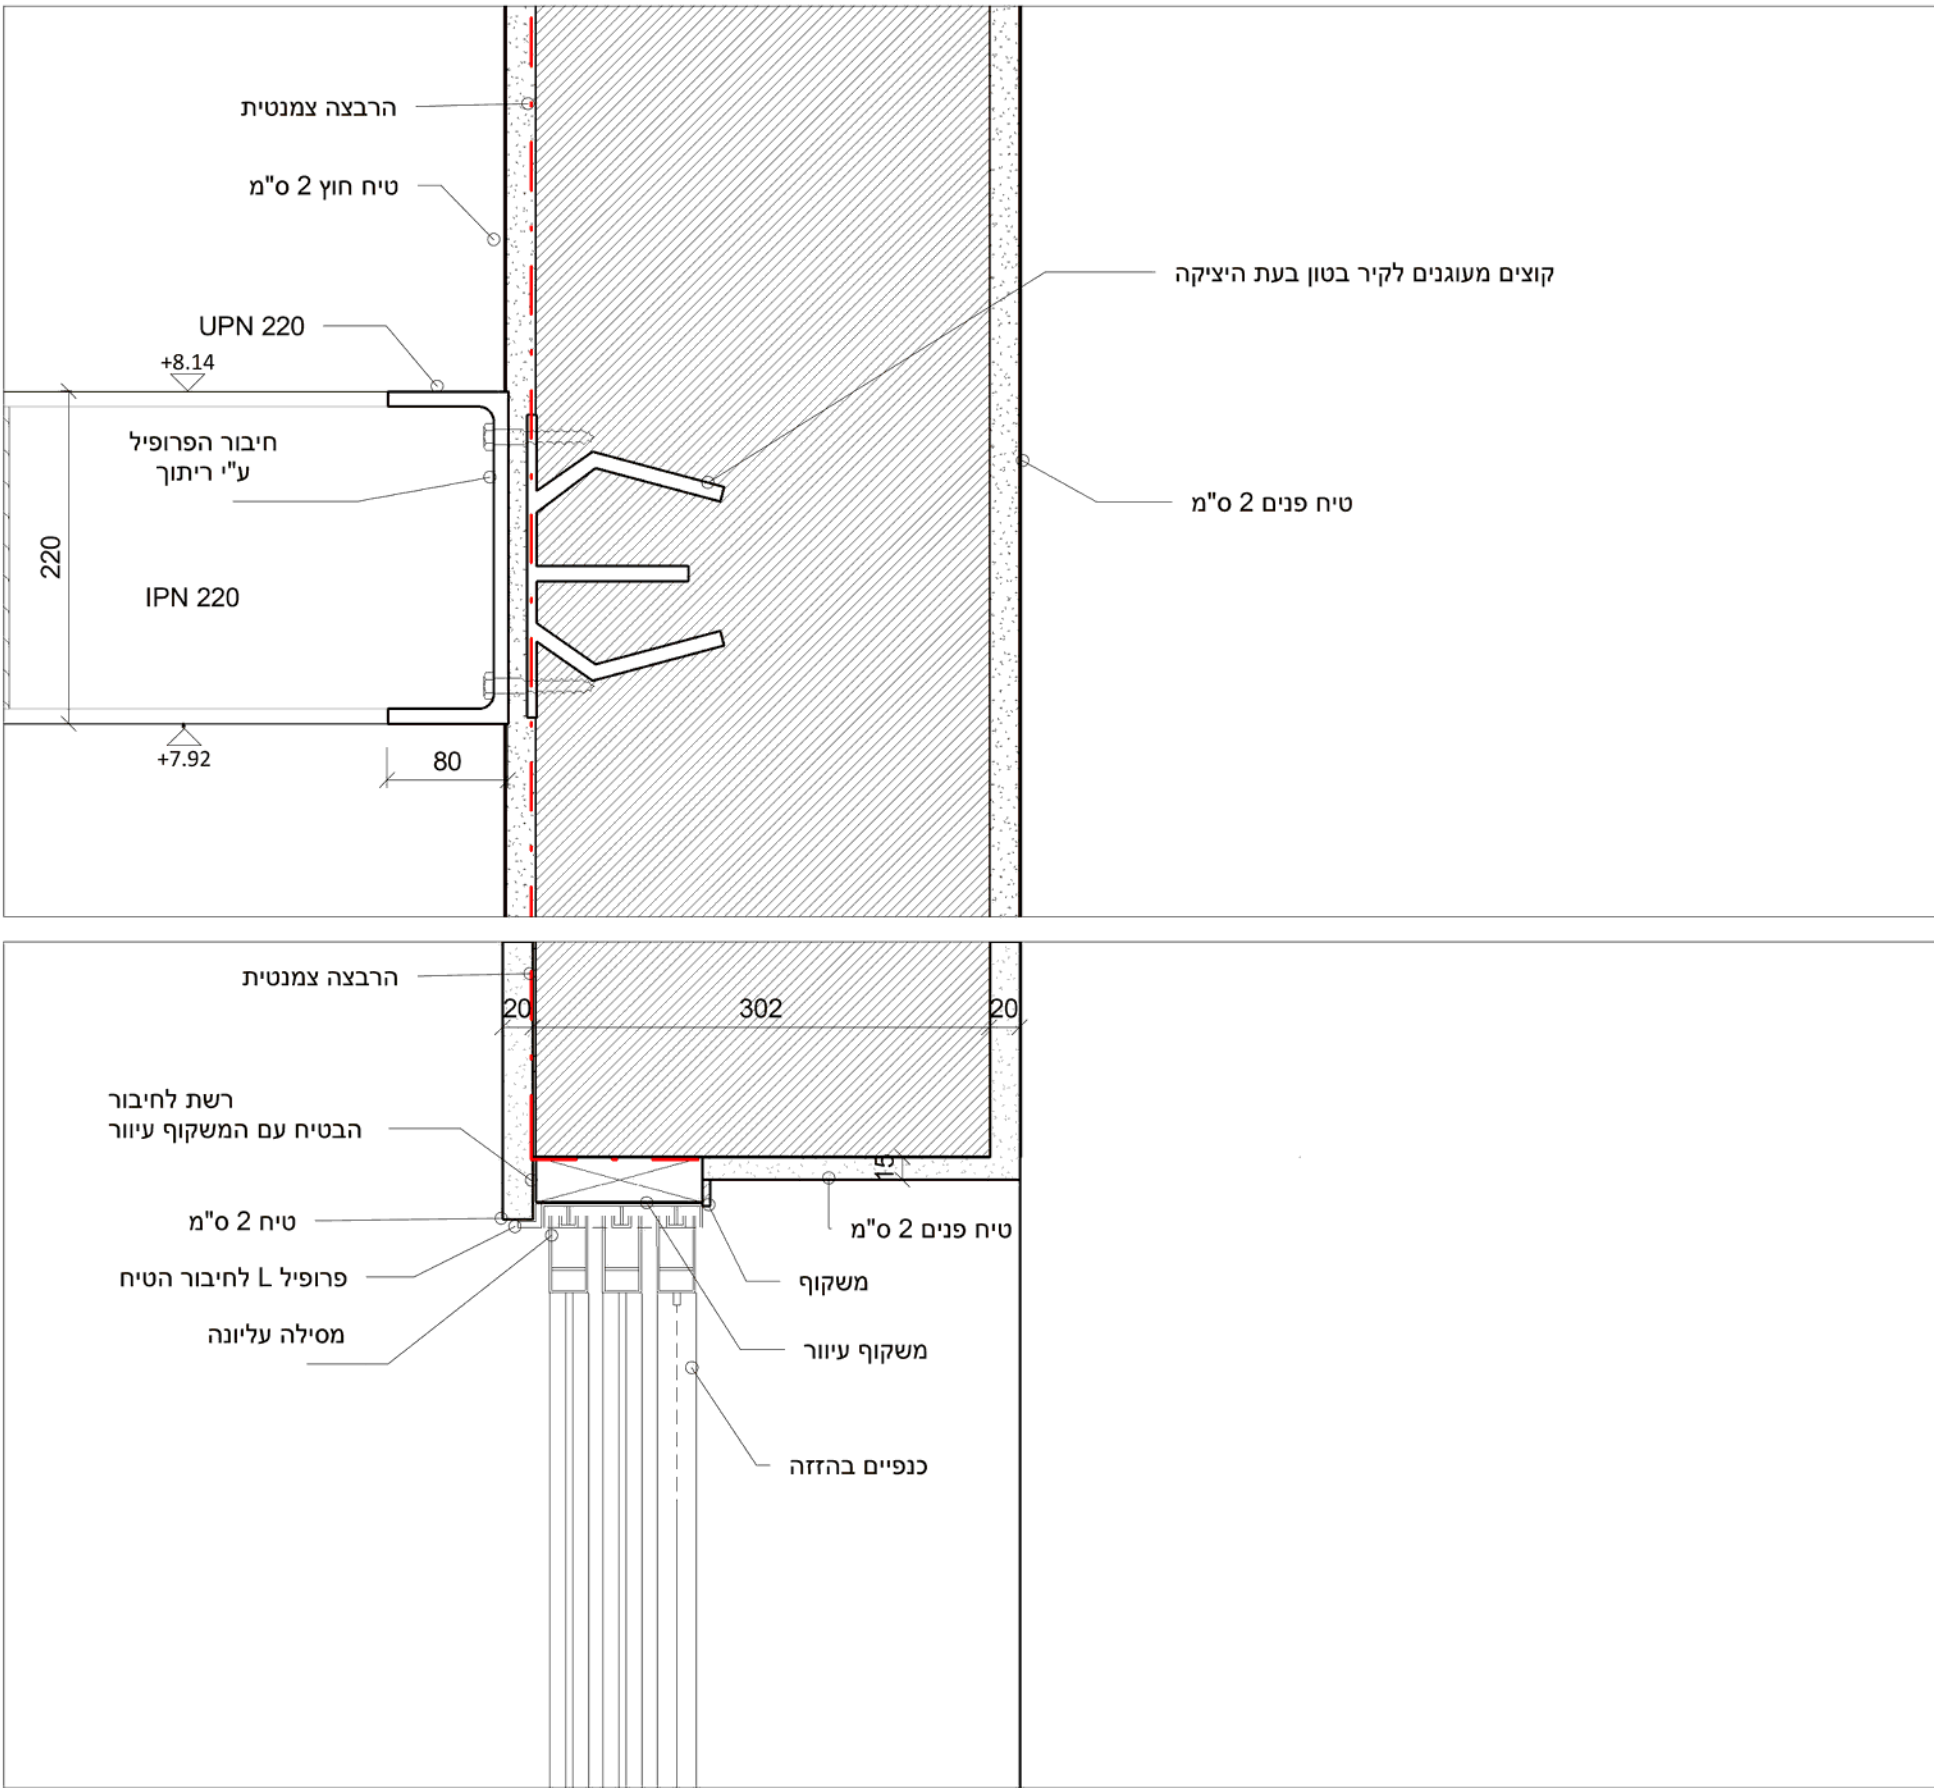


פרט 2 קנ"מ 1:5

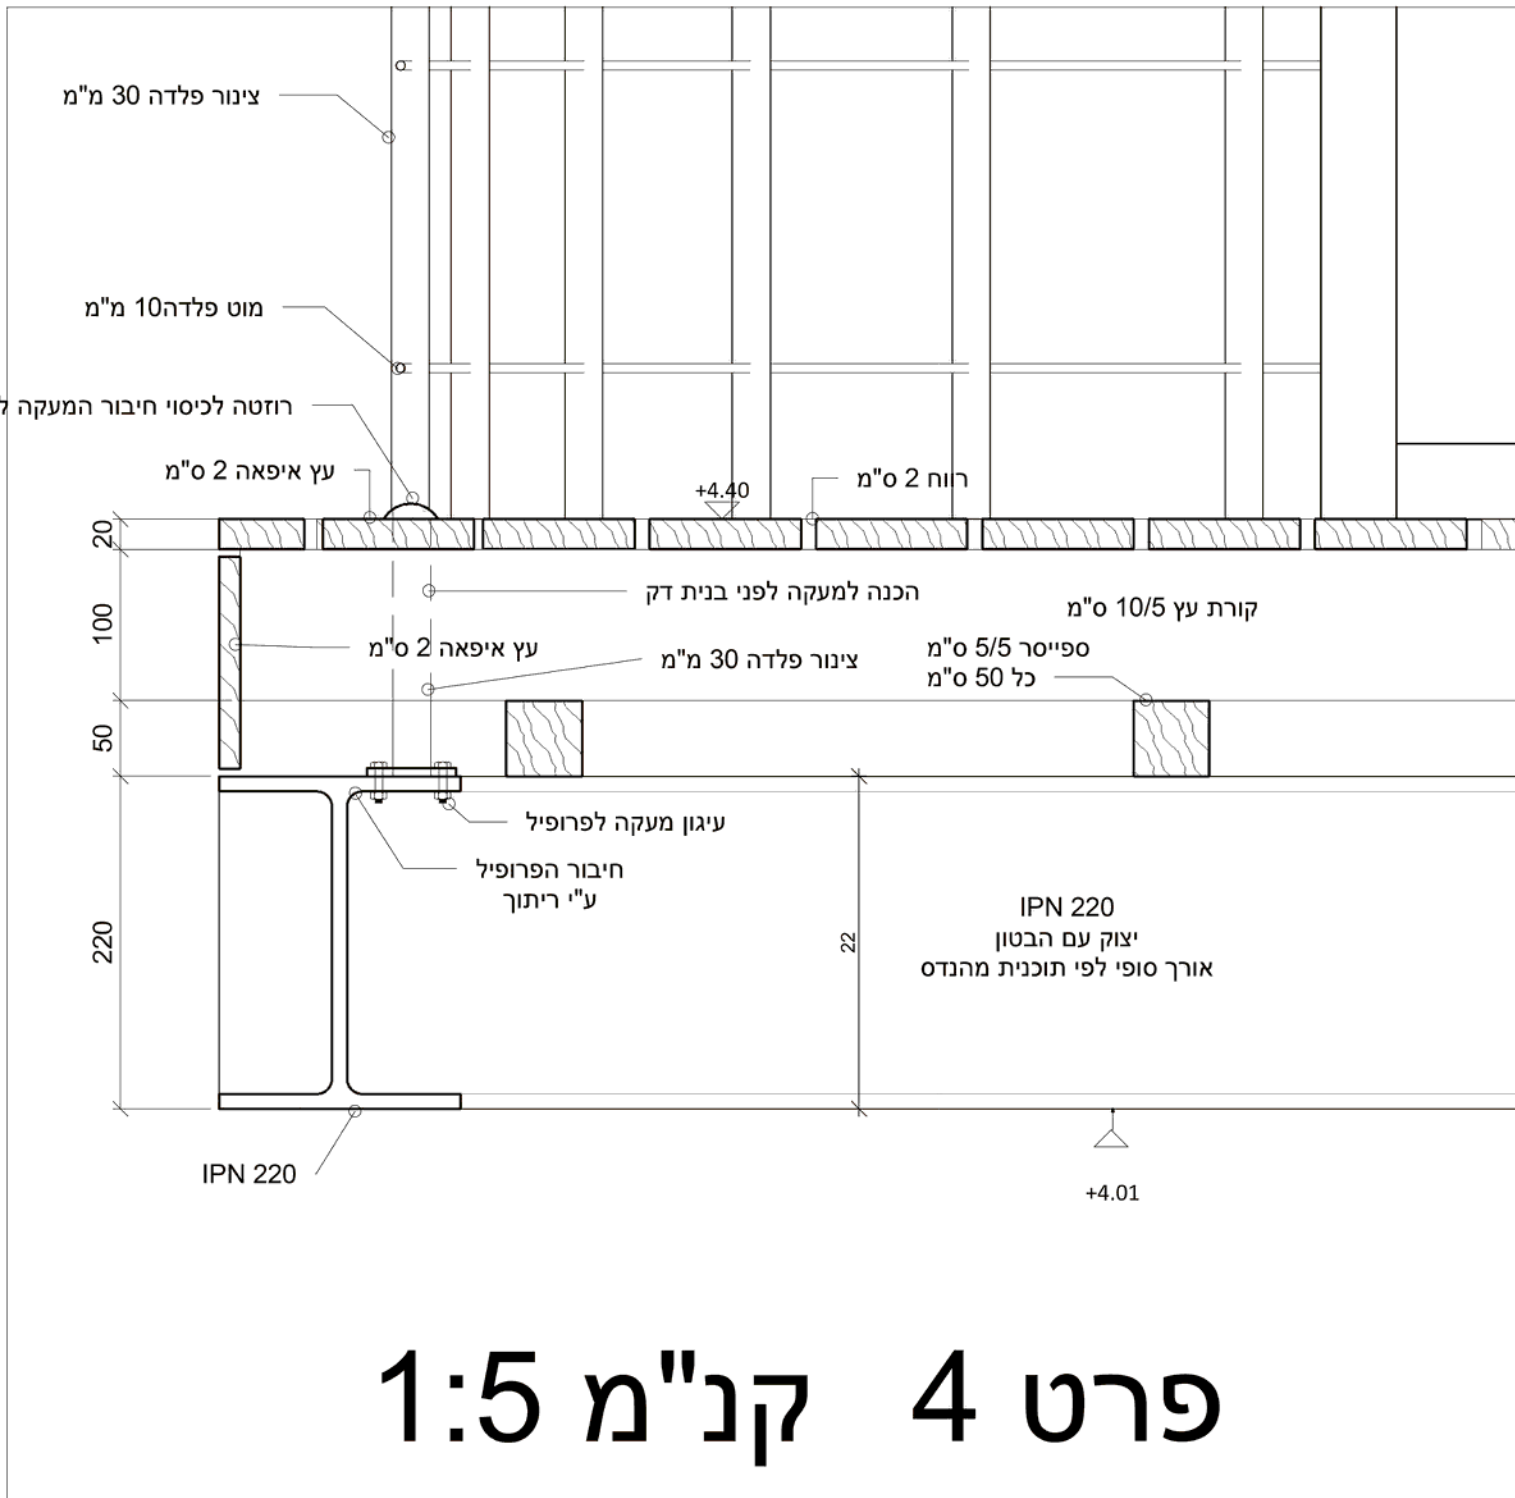

פרט 4 קנ"מ 1:5

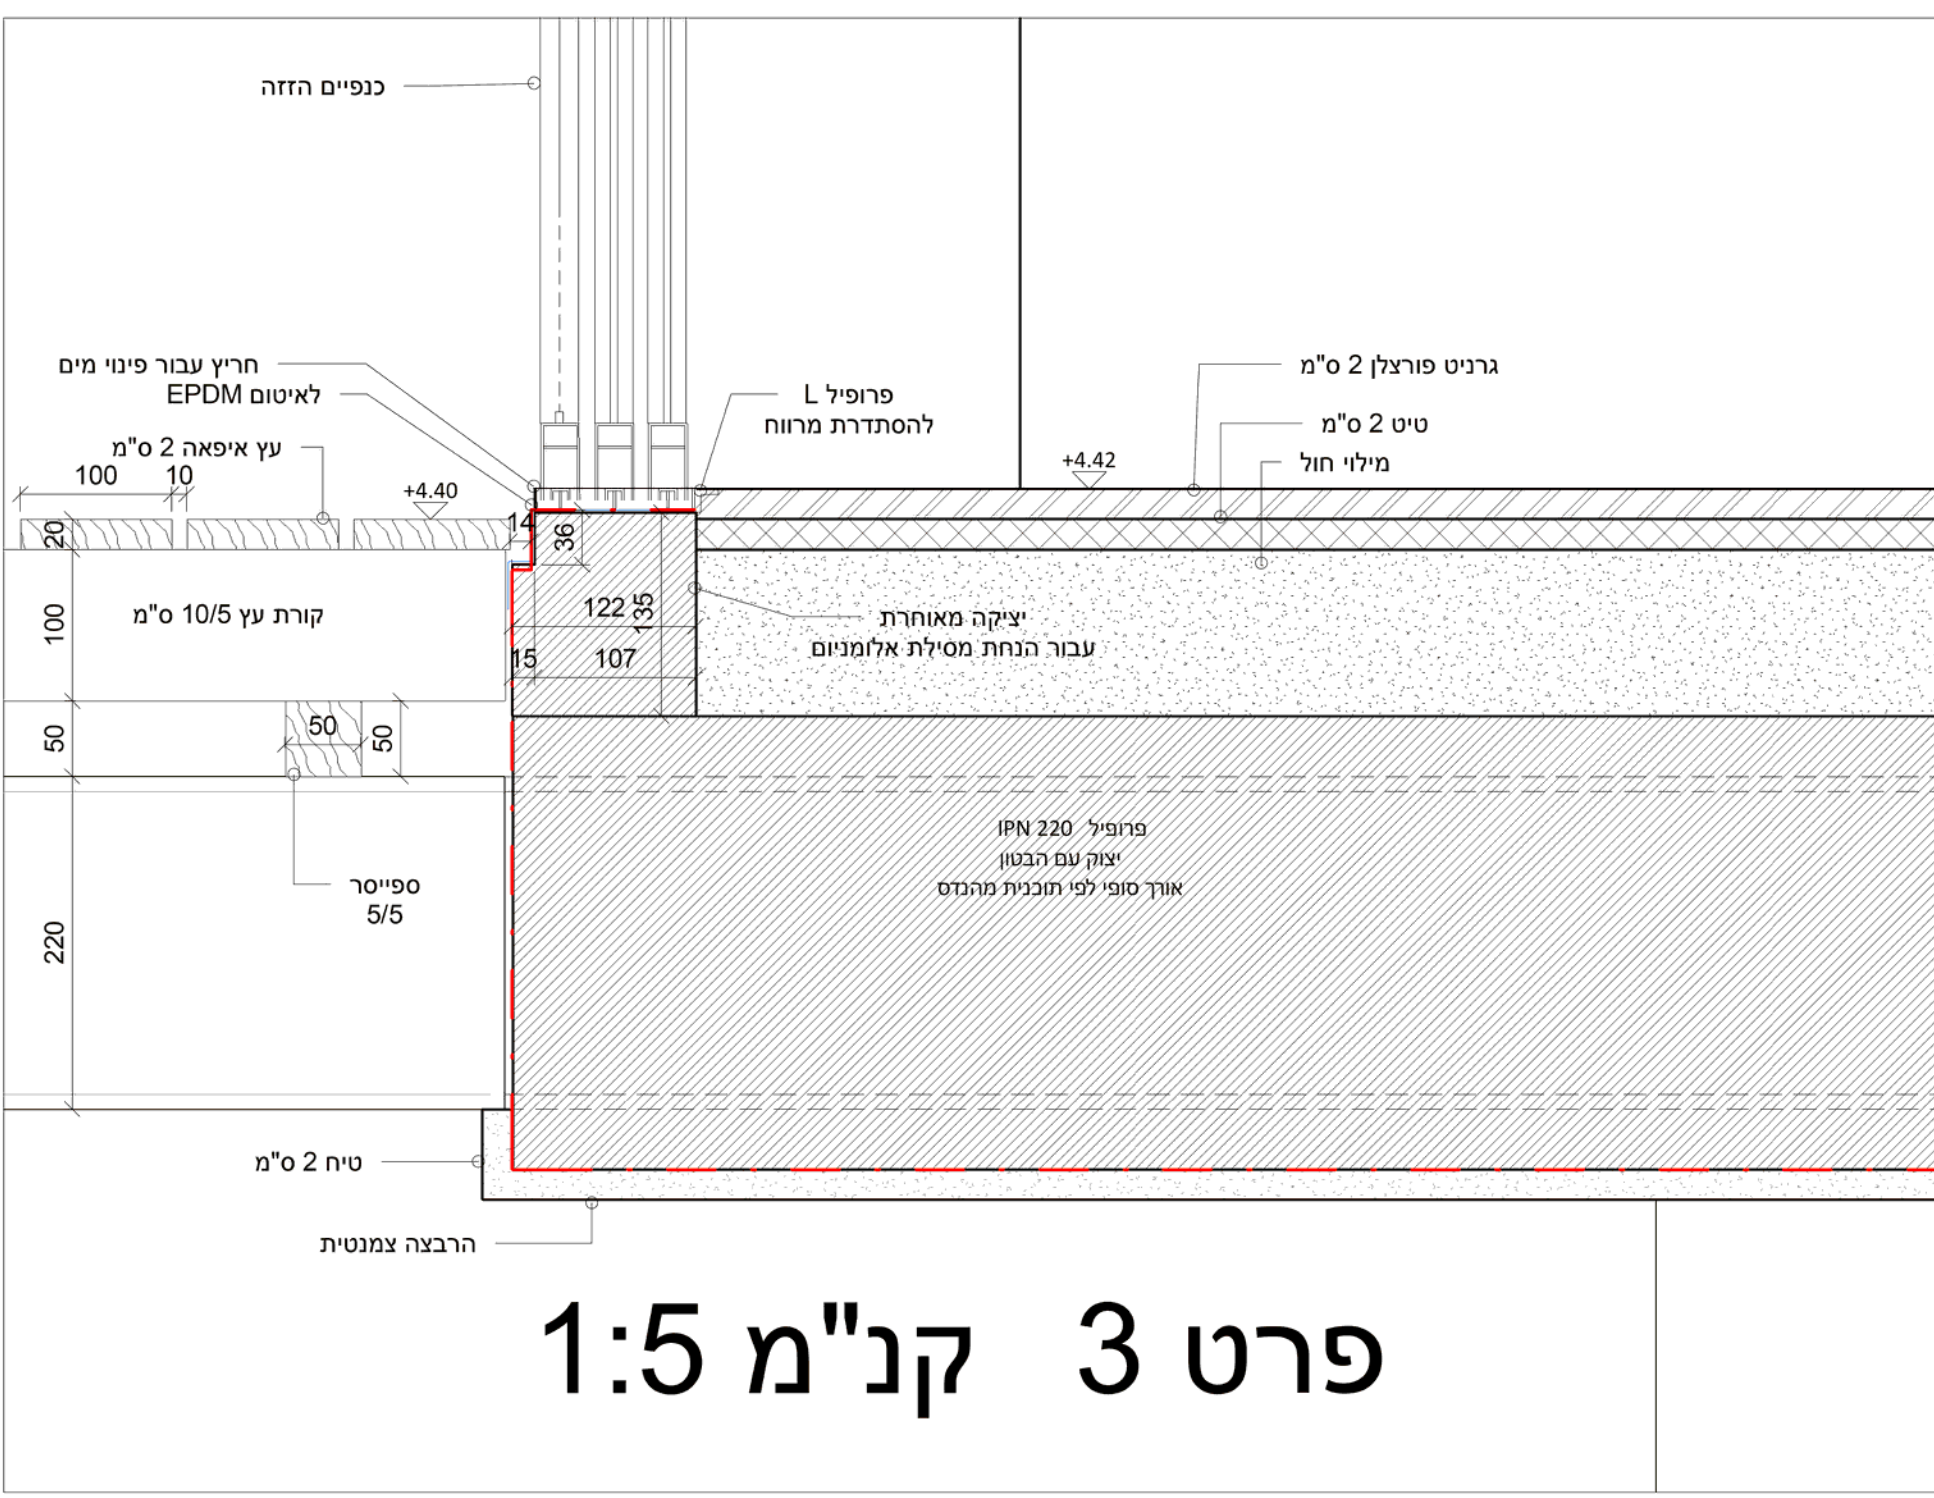

פרט 3 קנ"מ 1:5

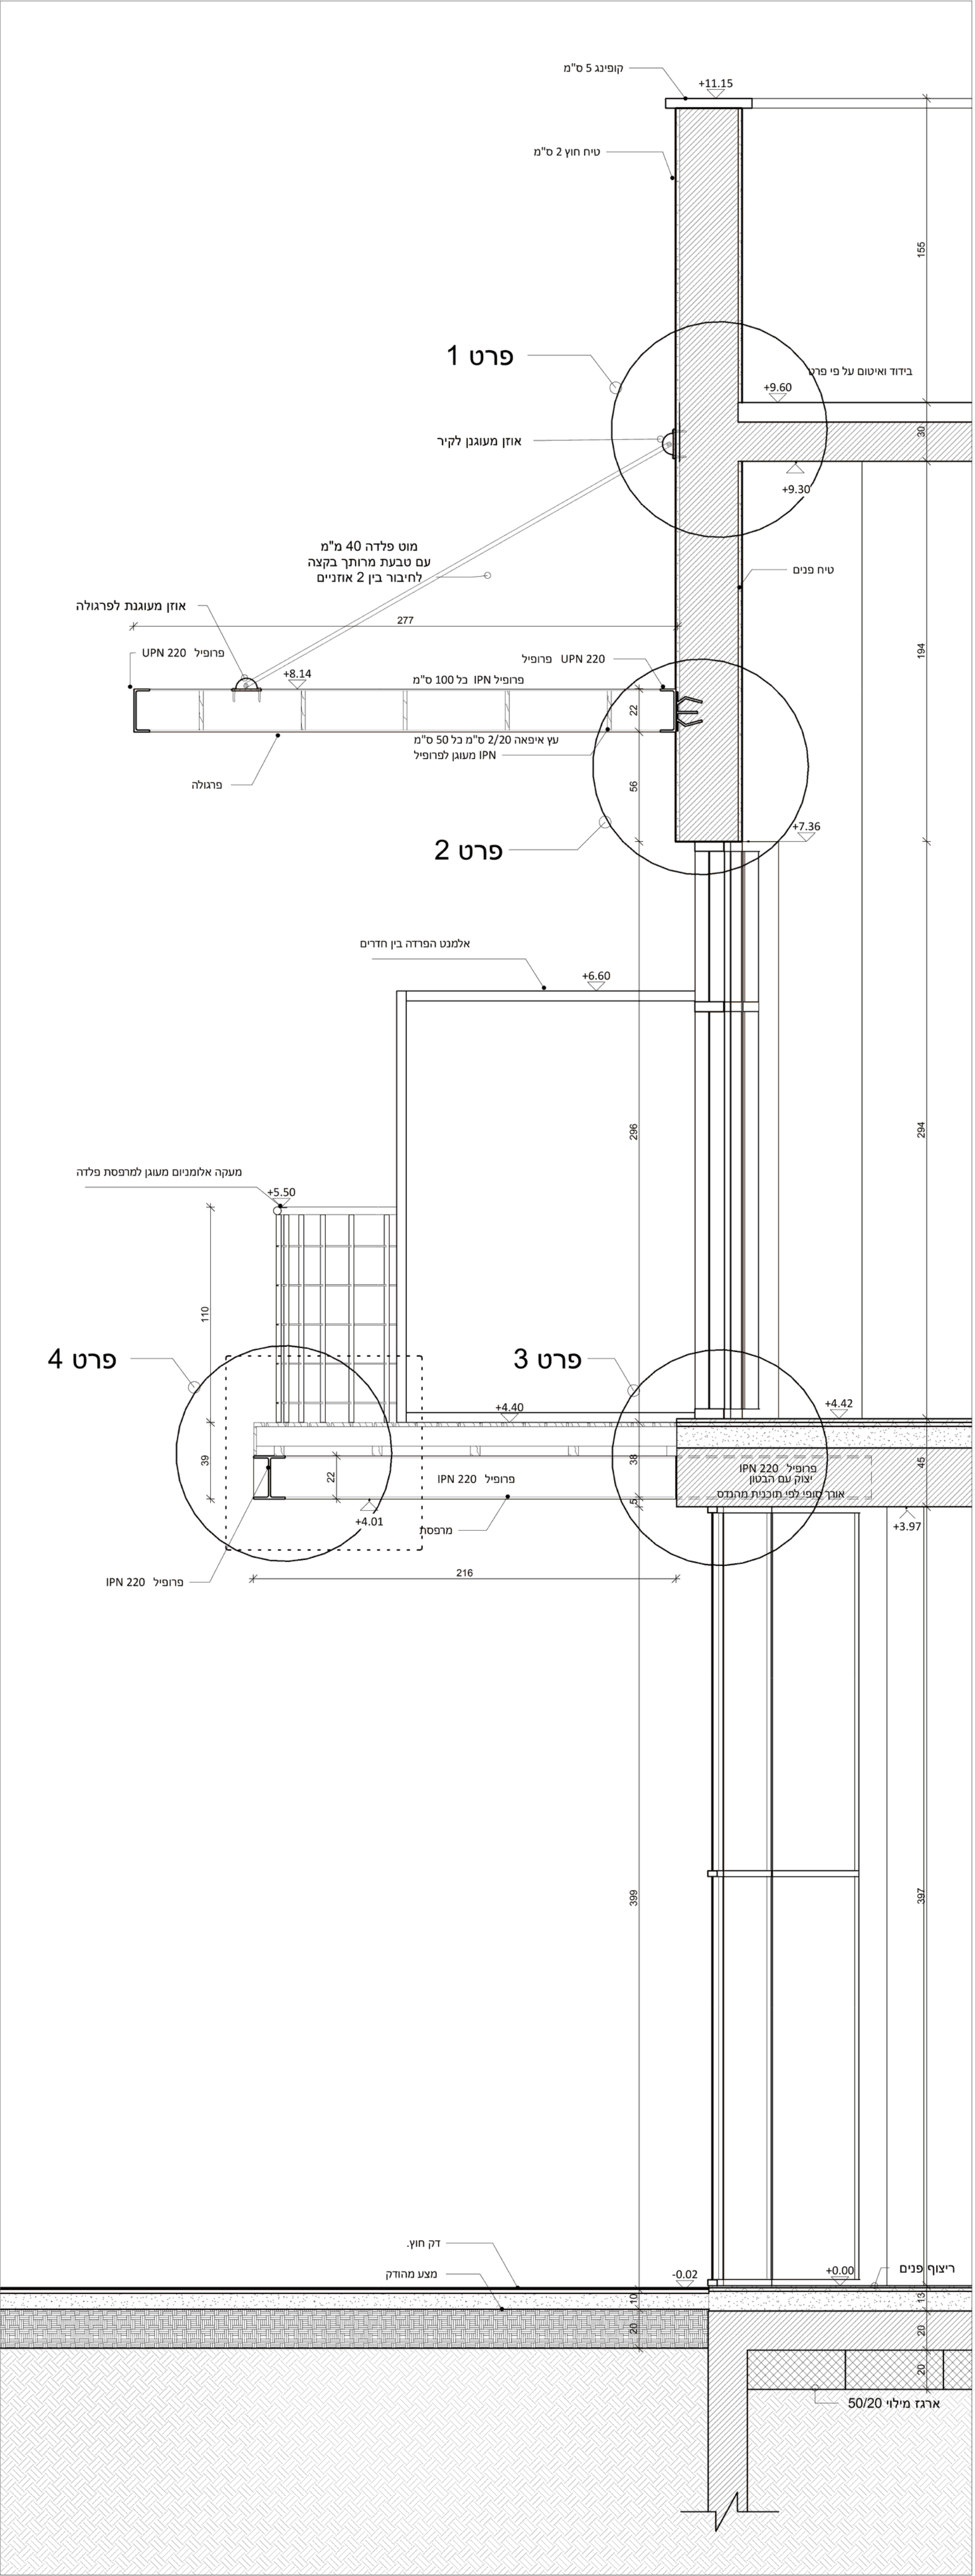

C  
1 : 20 ①